



HARLEY STREET, MARYLEBONE, W1G

£1,050 per week*

Carter Jonas

FLAT 1, HARLEY STREET, MARYLEBONE, LONDON, W1G 8QP

- Two Bedrooms
- Two Bathrooms (1 en-suite)
- One Reception Room
- Modern Kitchen
- Ground and Lower Ground Floors
- Long Let
- Fibre Optic broadband included in the rent
- Unfurnished (or furnished at separate cost)

THE PROPERTY

The property comprises two double bedrooms with fitted wardrobes, one with en-suite bathroom, a second shower room with separate WC, modern open plan reception room/kitchen with wood floors and the added benefit of a small private courtyard.

The property is professionally managed by The Howard de Walden Estate.

Available for long term rental on an unfurnished basis, or furnished (at separate cost)

In the centre of Marylebone, Harley Street is a highly sought-after street. The renowned medical facilities, well-liked restaurants, and sophisticated boutique stores of Marylebone High Street are all nearby. There are excellent transport links from Regent's Street (approximately 0.3 miles), Oxford Street (approximately 0.5 miles) and Bond Street (approximately 0.6 miles) stations.

The Howard de Walden Estate is a renowned property portfolio situated in the heart of Marylebone, London, spanning 92 acres of premium real estate. Known for its elegant blend of historical architecture and modern living, the estate offers a wide range of high-quality residential and commercial properties. One of the key advantages of renting through The Howard de Walden Estate is the dedicated in-house property management team. They provide hands-on service, ensuring that residents' needs are met promptly and efficiently. This team takes care of everything from regular maintenance to urgent repairs, making the rental experience smooth and stress-free. Moreover, residents have access to a special discount card, offering exclusive deals and promotions at participating businesses throughout the estate. This card adds extra

A two-bedroom apartment located on the famous Harley Street, which has been recently refurbished to a high standard.



value to living on the Howard de Walden Estate, allowing residents to enjoy the vibrant local amenities with added perks.

Holding deposit is 1 week's rent = £1,050 (at asking price).

Security deposit is 5 weeks rent = £5,250 (at asking price of £1,050pw).

Minimum Term 12 months

Council Tax Band F



Fibre Optic broadband provided by G Network is installed in the property for the tenant's use, as a complimentary service provided by the Howard de Walden Estate.

ADDITIONAL INFORMATION

Offers Available for a minimum term of 12 months longer terms will be considered


Viewing Strictly by appointment

Local Authority Westminster City Council - Council Tax Band F

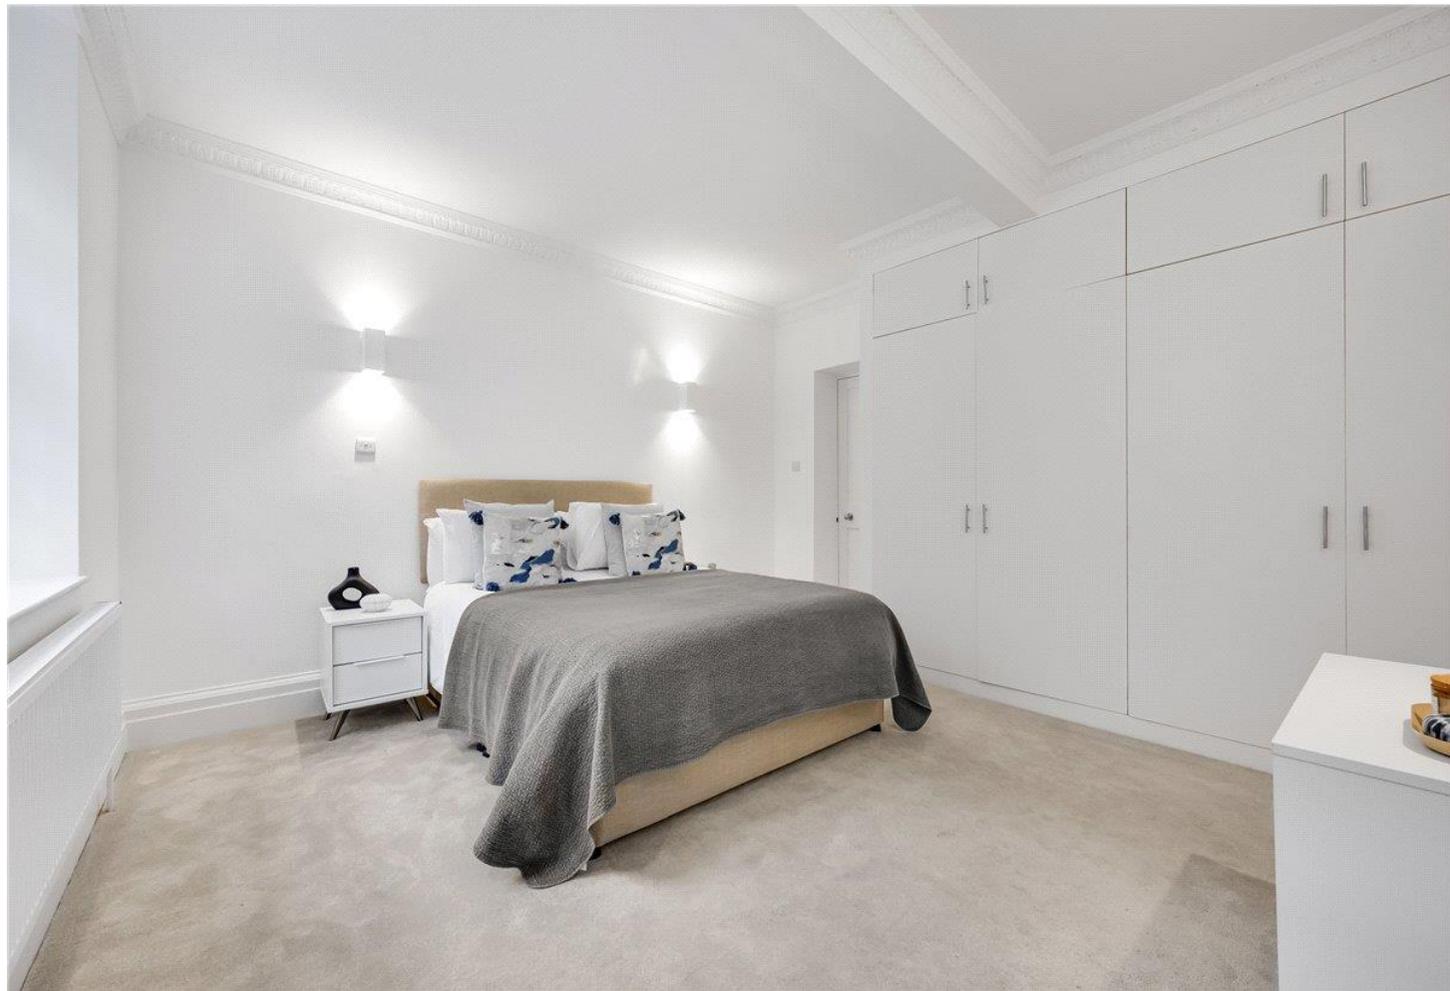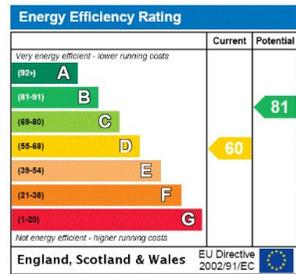

Harley Street

Approximate Gross Internal Area = 994 sq ft / 92.3 sq m

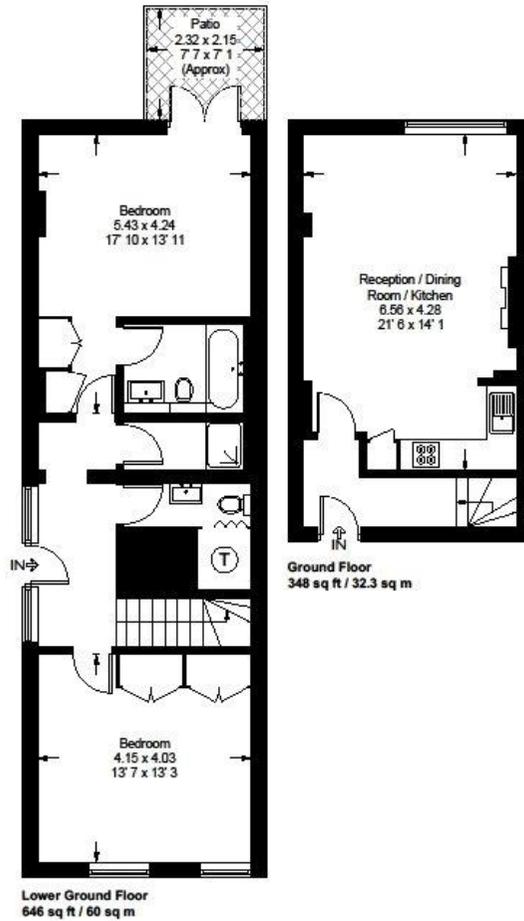

This plan is not to scale and must be used as layout guidance only. All measurements and areas are approximate and should not be relied upon to provide accurate information. This plan must not be relied upon when making property valuations, design considerations or any other such relevant decisions. We accept no responsibility or liability (whether in contract, tort or otherwise) in relation to any loss whatsoever arising from or in connection with any use of this plan or the adequacy, accuracy or completeness of it or any information within it.



T: 020 7486 8866

37 New Cavendish Street, London, W1G 9TL

E: marylebone.lettings@carterjonas.co.uk

A member of



Exclusive UK affiliate of

CHRISTIE'S
INTERNATIONAL REAL ESTATE

Classification L2 - Business Data

IMPORTANT INFORMATION

These particulars are for general information purposes only and do not represent an offer or contract or part of one. Carter Jonas or anyone in their employment has made every attempt to ensure that the particulars and other information provided are as accurate as possible and they are not intended to amount to advice on which you should rely as being factually accurate. Full information which may be relevant to your decision regarding the property can be found on the property listing on carterjonas.co.uk or a separately available material information sheet, and we would advise you to confirm the details of any material information prior to any offer being submitted. You should not assume that the property has all necessary planning, building regulations or other consents and Carter Jonas has not tested any services, facilities, or equipment. Any measurements and distances given are approximate only. Where Carter Jonas has been provided with a floorplan by a third party, we cannot guarantee that the floorplan has been measured in accordance with IPMS. Purchasers or prospective tenants must satisfy themselves of all of the aforementioned by independent inspection or otherwise. Our images only represent part of the property as it appeared at the time they were taken and do not represent the furnishings included; these are confirmed in a separate inventory. If you require further information, please contact us. *Administration fees may apply depending on tenancy type. Please contact your local branch for this information.