



HILDYARD ROAD, LONDON, SW6
£840,000

Carter Jonas

A FABULOUS TWO BEDROOM PATIO GARDEN FLAT IN A GREAT LOCATION.

HILDYARD ROAD, LONDON, SW6

A superbly located lower ground floor flat featuring a spacious bay fronted reception/dining room, well equipped semi open plan kitchen, principal bedroom with fitted wardrobes, en suite shower room and direct access to the patio garden.

A further double bedroom which opens onto a courtyard patio and bathroom completes this fabulous property. Further benefits include significant storage vaults.

Hildyard Road is a quiet residential street in West Brompton ideally located for the shops, bars and restaurants of Fulham Broadway and Earls Court. Multiple transport options, include West Brompton (Overground Line) is 0.2 miles, Fulham Broadway Underground Station (District Line) is 0.6 miles and Earls Court Underground Station (District and Piccadilly Lines) is 0.7 miles.



AMENITIES

- 2 Bedrooms
- 2 Bathroom
- Reception Room
- Kitchen
- Patio Garden

TENURE Share of Freehold

LOCAL AUTHORITY Hammersmith and Fulham

EPC BAND D





Hildyard Road, SW6

Approximate Gross Internal Area: 81.01 Sq. metres
872 Sq. feet

Approximate Gross Garden Area: 24.62 Sq. metres
265 Sq. feet

Key :
CH - Ceiling Height

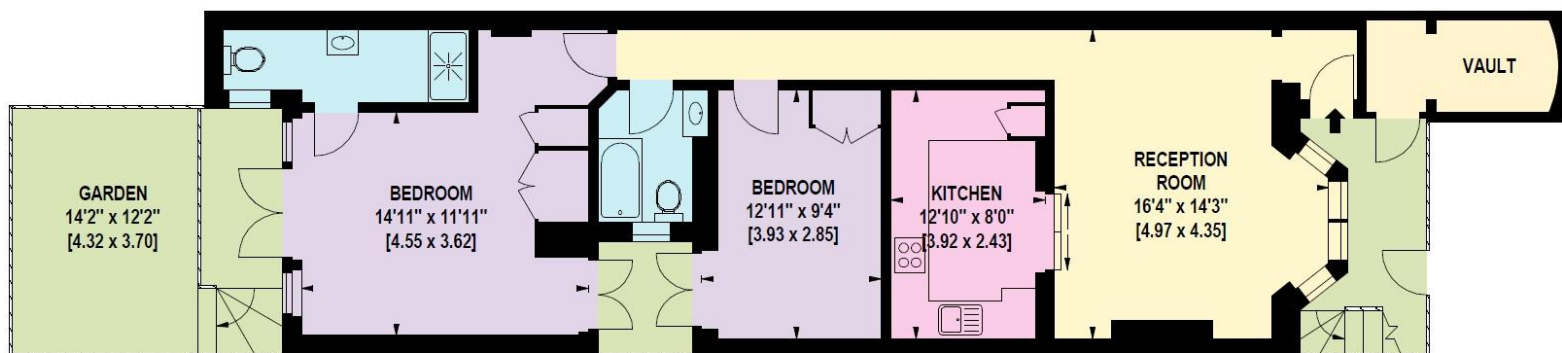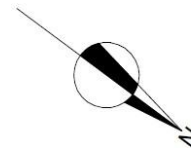

LOWER GROUND FLOOR

Illustration for identification purposes only, not to scale.

All measurements and areas are approximate, and include wardrobes and window bays where appropriate.
This Floorplan has been prepared in accordance with the current edition of the RICS code of measuring practice.
Copyright of FeaturePRO

Score	Energy rating	Current	Potential
92+	A		
81-91	B		
69-80	C		76 C
55-68	D	64 D	
39-54	E		
21-38	F		
1-20	G		

Fulham 020 7731 3333

bishopspark@carterjonas.co.uk
361 Fulham Palace Road, London, SW6 6TA

carterjonas.co.uk
Offices throughout the UK

Exclusive UK affiliate of

CHRISTIE'S
INTERNATIONAL REAL ESTATE

IMPORTANT INFORMATION

These particulars are for general information purposes only and do not represent an offer or contract or part of one. Carter Jonas or anyone in their employment has made every attempt to ensure that the particulars and other information provided are as accurate as possible and they are not intended to amount to advice on which you should rely as being factually accurate. Full information which may be relevant to your decision regarding the property can be found on the property listing on carterjonas.co.uk or, (including off market properties) on the brochure or a separately available material information sheet. We would advise you to confirm the details of any material information prior to any offer being submitted. You should not assume that the property has all necessary planning, building regulations or other consents and Carter Jonas has not tested any services, facilities or equipment. Any measurements and distances given are approximate only. Where Carter Jonas has been provided with a floorplan by a third party, we cannot guarantee that the floorplan has been measured in accordance with IPMS. Purchasers must satisfy themselves of all of the aforementioned by independent inspection or otherwise. Our images only represent part of the property as it appeared at the time they were taken and do not represent the furnishings included; these are confirmed in a separate inventory. If you require further information, please contact us.