



Hayters Farm

Sturminster Newton, Dorset

**Carter Jonas**



Hayters Farm  
Moorside  
Sturminster Newton  
Dorset  
DT10 1HQ

A well situated residential and equestrian farm.

Hayters Farm comprises a privately situated residential farm with an attractive period farmhouse with large garden, driveway, and large pond, flat and studio, adjoining barn and stabling, further traditional outbuilding, substantial steel framed modern building and further yard area, riding school, and surrounding pastureland.

In all extending to 19.41 acres.

For sale by private treaty as a whole or in two separate lots with Lot 1 comprising the farmhouse, buildings, and about 10 acres.

Carter Jonas



**Location**  
Hayters Farm is conveniently situated a short distance from the village of Marnhull which offers a range of local facilities including a primary school, public houses, and surgery. The nearby town of Sturminster Newton offers further facilities whilst the larger towns of Shaftesbury, Gillingham, Wincanton, and Sherborne are also within easy reach, and offer a wider range of business, recreational and shopping facilities.

The property benefits from easy access to the A303 at Wincanton with rail services to London available from Gillingham (Waterloo) and Castle Cary (Paddington). Locally, airports are available at Bournemouth and Bristol.

The area is well serviced by a good range of schools in both the state and independent sectors including the Sherborne Schools, Leweston, Bryanston, Perrot Hill, Hazlegrove, and Canford.



**Farmhouse**

Constructed of local stone elevations under a tiled roof, Hayters Farmhouse, which is not listed, provides light and airy accommodation comprising, on the ground floor, door to entrance hall with WC off, kitchen and breakfast room, study/ snug with open fireplace, dining room with open fireplace, leading through to a large double aspect sitting room with fireplace, front door to porch and garden, and stairs to the first floor.

On the first floor, the landing leads to the principal bedroom with fitted wardrobes, together with three further bedrooms, and two family bathrooms.

Stairs lead from the first floor landing to the second floor which provides a substantial loft space currently divided to provide two storage rooms which offer potential to provide further accommodation if desired.

Outside, the farmhouse is surrounded by spacious lawned gardens to the front, including a pond, pergola, and greenhouse. To the rear is a large, gravelled driveway offering ample space for parking, with adjoining outbuildings described below. In addition, situated to the north of the entrance drive is a substantial attractive pond.





**Barn Flat**

Situated a short distance from the farmhouse is a flat which has been converted in part of the principal barn. This provides accommodation comprising, on the ground floor, kitchen and breakfast room, with a sitting room, adjoining bedroom, and bathroom, on the first floor, with roof-lights providing ample natural light.

**Studio**

Adjoining/below the Barn Flat, at the eastern end of the principal barn, is a studio providing entrance hall/self-contained office space, leading through to the studio space with an abundance of natural light from a roof-light and double doors.





# Floor Plan

Hayters Farm  
Moorside  
Sturminster Newton  
Dorset  
DT10 1HQ

Main House:  
2,981 Sq Ft / 277 Sq M

Barn Flat:  
613 Sq Ft / 7 Sq M

Barn:  
1,281 Sq Ft / 119 Sq M

Outbuildings:  
6,867 Sq Ft / 638 Sq M

Total:  
11,743 Sq Ft / 1,091 Sq M



For illustrative purposes only - not to scale.  
The position & size of doors, windows, appliances  
and other features are approximate only.

## Buildings


The principal barn, much of which has been converted to provide the Barn Flat and Studio as described above, is constructed of stone elevations under a tiled roof and provides an open storage space with vaulted ceiling, ideal as a 'party barn' or for other such uses, with full-height timber sliding doors.

Adjoining the principal barn is a further barn, also of stone and tile, providing stabling with a storage lean-to to the rear.

Situated to the rear of the farmhouse is a single storey stone and tile barn providing a utility space, secure tack room, staff room, and associated storage.

Adjoining this barn is an outdoor riding school (40m x 20m) with associated fenced yard and adjoining covered yard/shelter.

Forming the rear of the yard is a substantial four bay steel framed machinery store/loose housing shed with concrete floor.

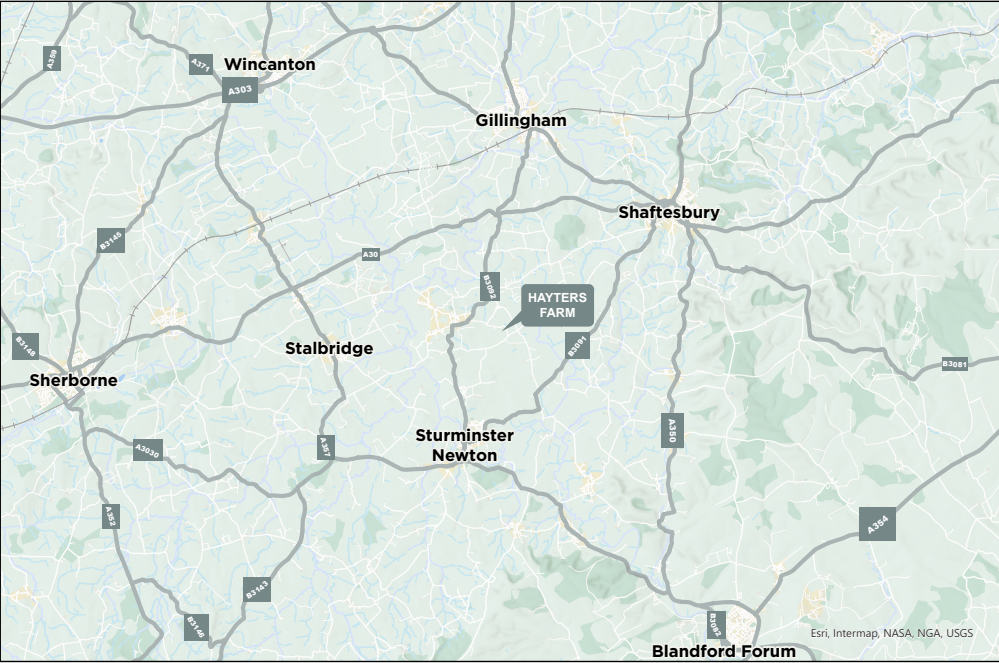





Land

The land comprises generally level pastureland suitable for grazing and mowing. There is one pasture paddock to the north of the farmstead with the remainder of the land lying to the south and divided to provide four principal pasture enclosures. The property is offered for sale as a whole, comprising 19.41 acres, or as Lot 1, without the two southern field enclosures, therefore totalling 10.78 acres.

Method of Sale

The property is offered for sale by private treaty as a whole or in two separate lots.

Tenure & Possession

The freehold of the property is offered for sale with vacant possession available upon completion.

Services

The property is serviced by mains electricity and water with private drainage. The farmhouse is serviced by oil-fired central heating.

Health & Safety

Potential purchasers should take particular care when inspecting the holding, being mindful of livestock and machinery movements, especially in and around the farm buildings, as well as potentially uneven, steep, and slippery surfaces.

EPC Ratings

Hayters Farmhouse has an EPC rating of F and the Flat has an EPC rating of G.

Local Authority

Dorset Council  
www.dorsetcouncil.gov.uk

Viewings

Viewings are by appointment with Carter Jonas, on 01823 428590.

Directions


Heading east towards Shaftesbury on the A30, turn right at East Stour signed Todber, Marnhull, and Sturminster Newton. Just before the village of Marnhull, turn left signed Moorside, Margaret Marsh, and Manston. Follow this road for about one mile and the entrance to Hayters Farm will be found on the right-hand side, shortly after the right-hand bend.



/// promising.slate.weeps

Land plan

- Lot 1
- Lot 2

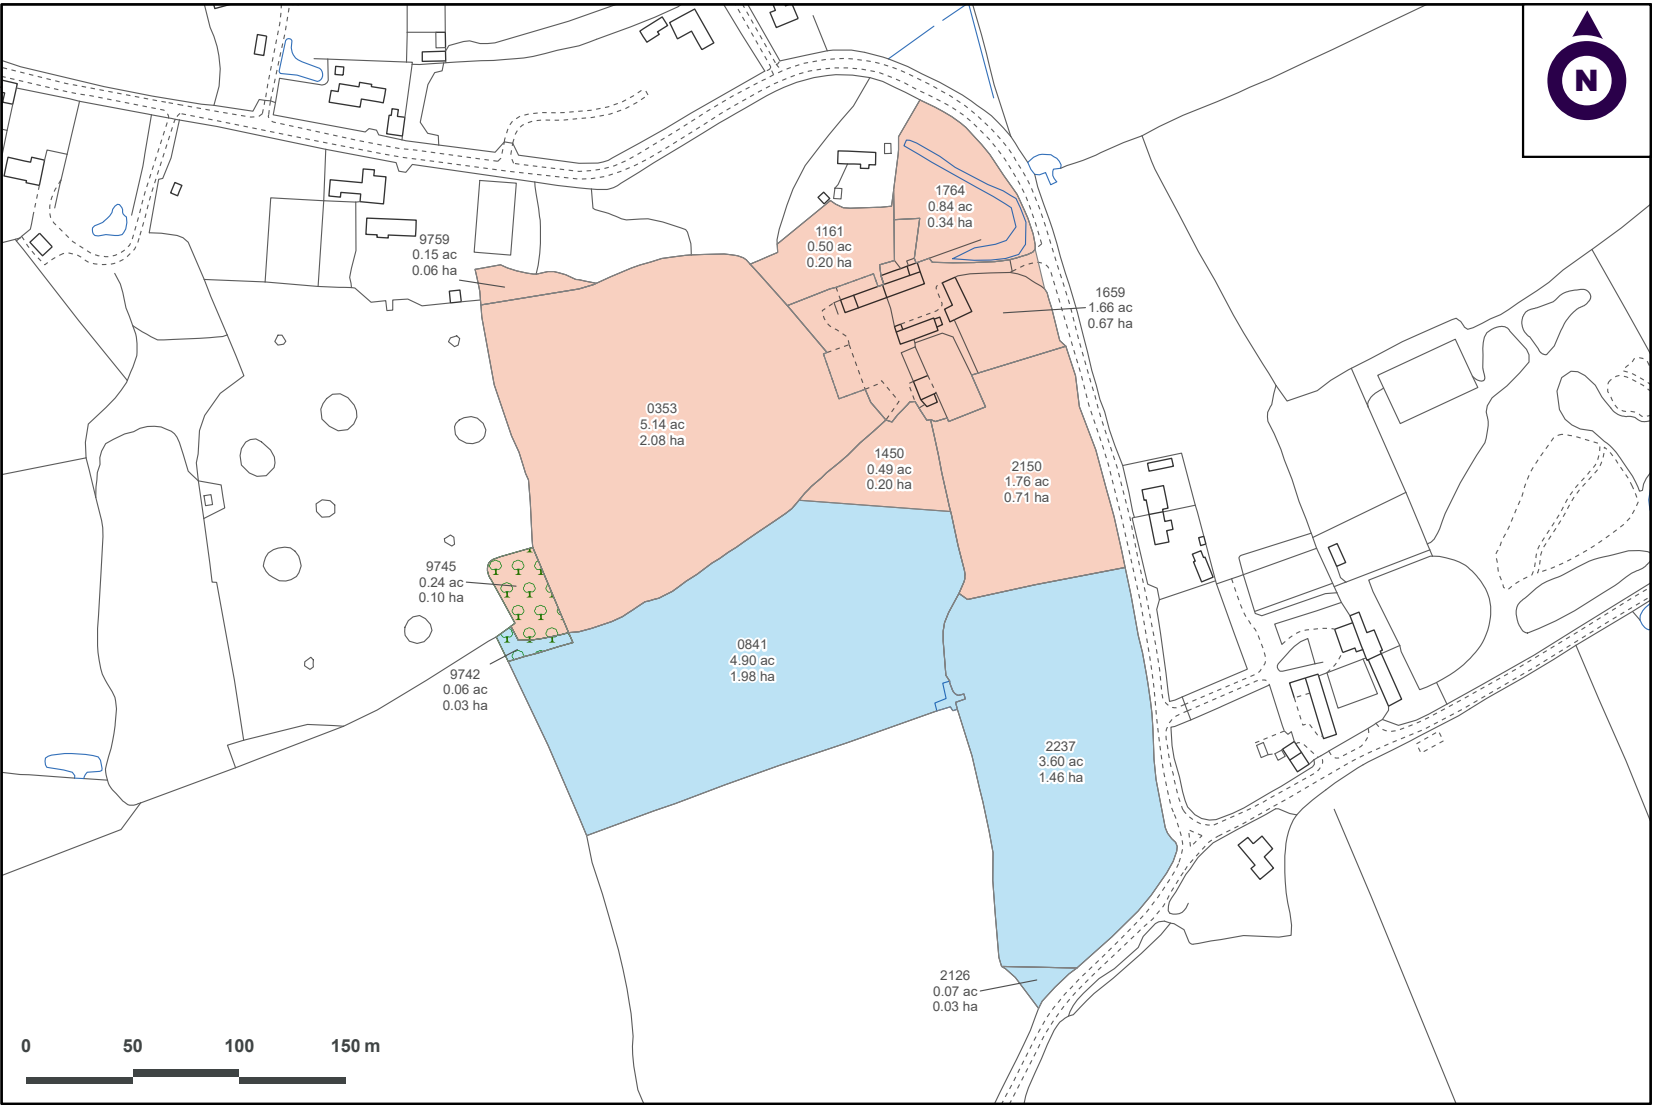

© Crown Copyright and database rights 2024 OS 100004458





### **Taunton**

07920 418 287 | [jack.mitchell@carterjonas.co.uk](mailto:jack.mitchell@carterjonas.co.uk)  
Quad 4000, Blackbrook Park Avenue, Taunton, Somerset, TA1 2PX

### **Bristol**

07780 667 001 | [kit.harding@carterjonas.co.uk](mailto:kit.harding@carterjonas.co.uk)  
St. Catherine's Court, Berkeley Place, Bristol, BS8 1BQ

### **National Rural Agency**

07880 084 633 | [andrew.chandler@carterjonas.co.uk](mailto:andrew.chandler@carterjonas.co.uk)  
One Chapel Place, London W1G 0BG

### **Important Information**

These particulars are for general information purposes only and do not represent an offer or contract or part of one. Carter Jonas or anyone in their employment has made every attempt to ensure that the particulars and other information provided are as accurate as possible and they are not intended to amount to advice on which you should rely as being factually accurate. Full information which may be relevant to your decision regarding the property can be found on the property listing on [carterjonas.co.uk](http://carterjonas.co.uk) or, (including off market properties) on the brochure or a separately available material information sheet. We would advise you to confirm the details of any material information prior to any offer being submitted. You should not assume that the property has all necessary planning, building regulations or other consents and Carter Jonas has not tested any services, facilities or equipment. Any measurements and distances given are approximate only. Where Carter Jonas has been provided with a floorplan by a third party, we cannot guarantee that the floorplan has been measured in accordance with IPMS. Purchasers must satisfy themselves of all of the aforementioned by independent inspection or otherwise. Our images only represent part of the property as it appeared at the time they were taken and do not represent the furnishings included; these are confirmed in a separate inventory. If you require further information, please contact us.

**carterjonas.co.uk**  
Offices throughout the UK



**Carter Jonas**

*Exclusive UK affiliate of*  
**CHRISTIE'S**  
INTERNATIONAL REAL ESTATE