



**FARNE HAVEN, FARNE HOUSE**  
£575,000

**Carter Jonas**

# FARNE HOUSE, 12 CREWE STREET, NE68 7RW

Discover the ultimate coastal retreat in this stunning three-bedroom apartment, offering breathtaking views of the harbour. Each room is thoughtfully designed to provide maximum comfort and luxury, ensuring a serene and elegant living experience.

Welcome to Farne Haven, a stunning three-bedroom luxury apartment extending to just under 1,000 square feet. Nestled within the unique Farne House development, this property offers luxury fitments and breathtaking sea and harbour views, providing the ultimate coastal holiday retreat.

Upon entering, steps lead to the ground floor where you'll find two spacious double bedrooms, both featuring sea views and ensuite bathrooms. These rooms offer a serene and luxurious space to unwind after a day of exploring.

Ascending the stairs from the hallway to the first floor, you'll be captivated by the floor-to-ceiling corner window and Juliette balcony, which perfectly frame the stunning views. The open-plan kitchen and living room is a light-filled, inviting space, complete with a feature electric fireplace that adds a cosy touch, making it perfect for holiday relaxation.

Off the kitchen, you'll find the third bedroom, which also boasts a Juliette balcony. Additionally, there is a further shower room off the kitchen, featuring a rainfall shower, WC, and wash hand basin.



Farne Haven is ideally located to offer envious views of Seahouses Harbour, the Farne Islands, and Bamburgh Castle. With its bespoke finishes and allocated parking, this property is the perfect coastal holiday let for those seeking luxury and tranquillity.

**TENURE** Leasehold

**LOCAL AUTHORITY** Northumberland Council


**EPC BAND** To be confirmed

## STUNNING HOLIDAY RETREAT AT FARNE HAVEN, OFFERING 3 BEDROOMS AND 3 BATHROOMS, WITH LUXURY FINISHES, STUNNING VIEWS, AND ALLOCATED PARKING.

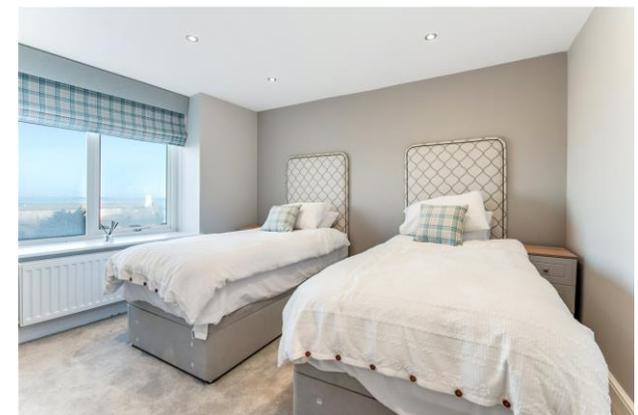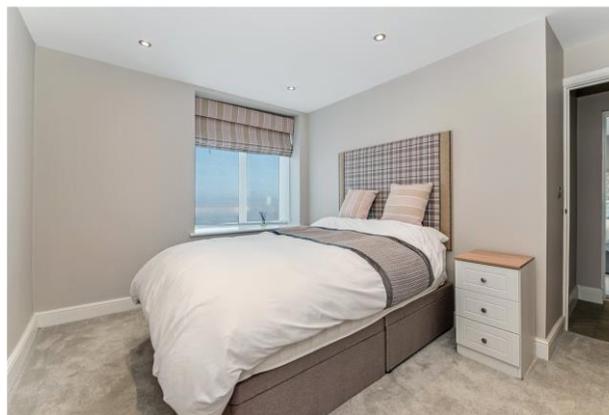





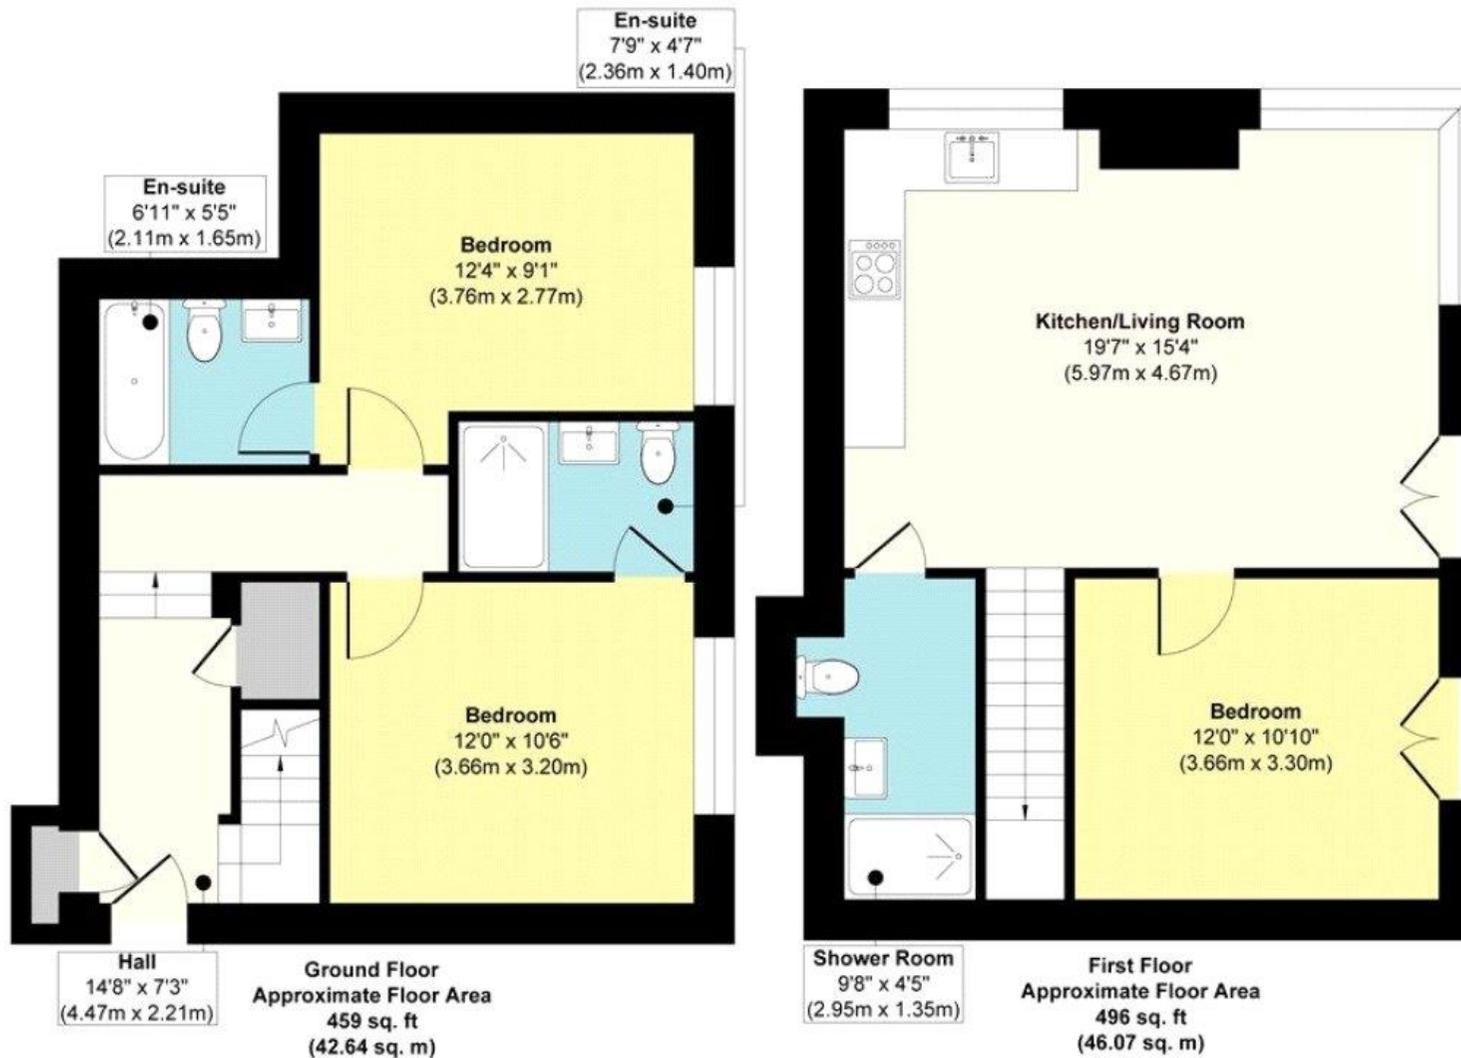

**Approx. Gross Internal Floor Area 955 sq. ft / 88.71 sq. m**

Illustration for identification purposes only, measurements are approximate, not to scale.

Produced by Elements Property

York 01904 558200

york@carterjonas.co.uk  
82 Micklegate, York, YO1 6LF

**carterjonas.co.uk**  
Offices throughout the UK

*Exclusive UK affiliate of*

**CHRISTIE'S**  
INTERNATIONAL REAL ESTATE

**IMPORTANT INFORMATION**

These particulars are for general information purposes only and do not represent an offer of contract or part of one. Carter Jonas has made every attempt to ensure that the particulars and other information provided are as accurate as possible and are not intended to amount to advice on which you should rely as being factually accurate. You should not assume that the property has all necessary planning, building regulations or other consents and Carter Jonas have not tested any services, facilities or equipment. Any measurements and distances given are approximate only. Purchasers must satisfy themselves of all of the aforementioned by independent inspection or otherwise. Although we make reasonable efforts to update our information, neither Carter Jonas LLP nor anyone in its employment or acting on its behalf makes any representation's warranties or guarantees, whether express or implied, in relation to the property, or that the content in these particulars is accurate, complete or up to date. Our images only represent part of the property as it appeared at the time they were taken. If you require further information please contact us.