



SEALS BAY, FARNE HOUSE
£650,000

Carter Jonas

FARNE HOUSE, 12 CREWE STREET, NE68

Welcome to Seals Bay, a stunning luxury apartment designed for the discerning holiday let market. This modern two-bedroom residence, set over two floors, offers a bespoke finish and envious views across Seahouses' Harbour.

Upon entering, the hallway leads to a spacious double bedroom with a separate shower room featuring a rainfall shower, WC, wash hand basin with vanity storage, and an electric mirror. The ground floor also houses a versatile gym/study with an ensuite shower room, complete with a rainfall shower, WC, and wash hand basin.

Ascending the stairs, you'll find a well-appointed kitchen with ample wall and floor units. Adjacent to the kitchen is the second double bedroom overlooking the courtyard, and a family bathroom with a rainfall shower over the bath, WC, wash hand basin, and towel radiator.

The highlight of Seals Bay is the spacious open-plan sitting/dining room, featuring two bay windows that offer breathtaking views of the harbour and sea. This elegant space is perfect for relaxing and watching the world go by. Additionally, the apartment includes a dedicated parking space, ensuring convenience for your guests. Experience the epitome of coastal luxury in this Farne House apartment.


STUNNING 2-BEDROOM, 3-BATHROOM APARTMENT WITH BREATHTAKING HARBOUR VIEWS AND A VERSATILE GYM/STUDY. THE PERFECT HOLIDAY LET APARTMENT.



TENURE Leasehold


LOCAL AUTHORITY Northumberland Council

EPC BAND To be confirmed

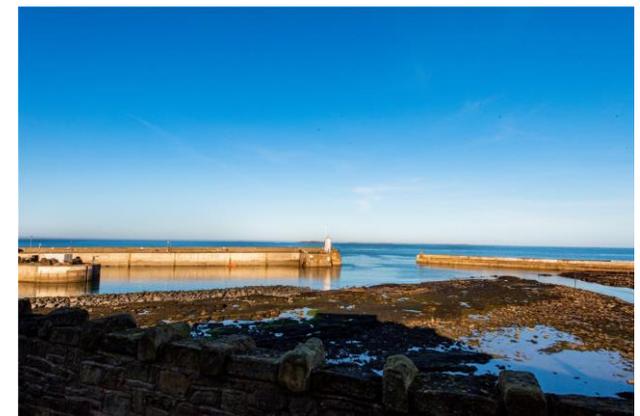





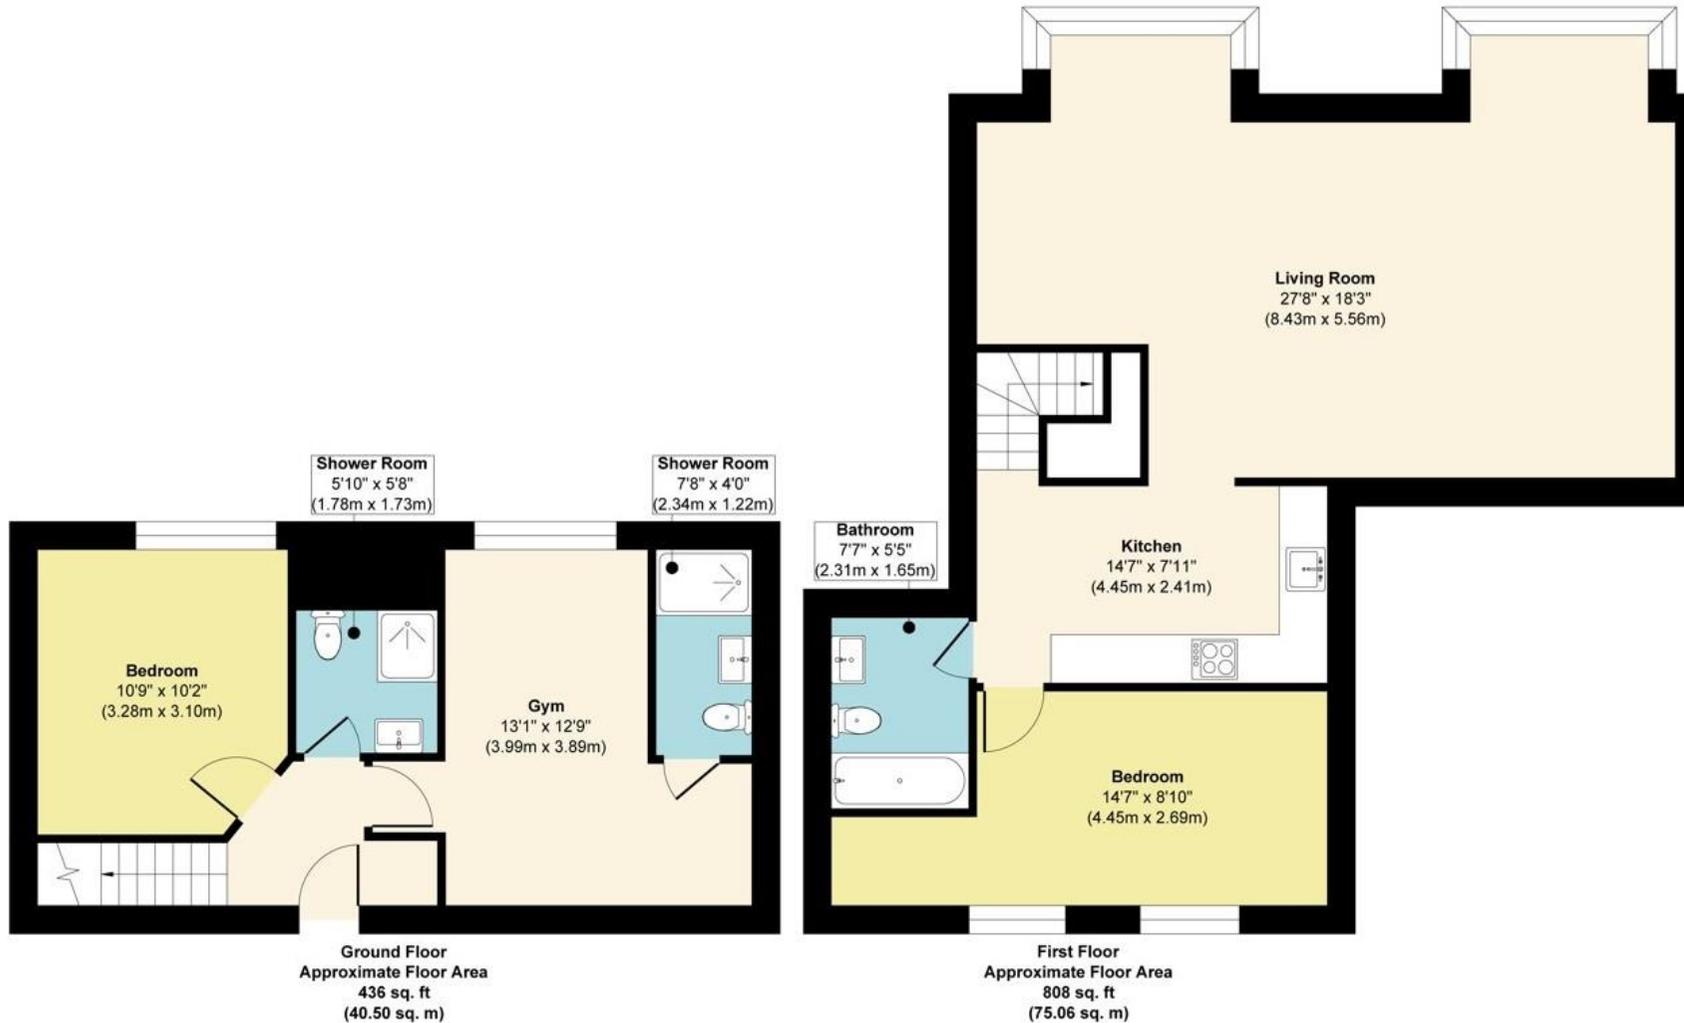

Approx. Gross Internal Floor Area 1244 sq. ft / 115.56 sq. m

Illustration for identification purposes only, measurements are approximate, not to scale.

Produced by Elements Property

York 01904 558200

york@carterjonas.co.uk
82 Micklegate, York, YO1 6LF

carterjonas.co.uk
Offices throughout the UK

Exclusive UK affiliate of

CHRISTIE'S
INTERNATIONAL REAL ESTATE

IMPORTANT INFORMATION

These particulars are for general information purposes only and do not represent an offer of contract or part of one. Carter-Jonas has made every attempt to ensure that the particulars and other information provided are as accurate as possible and are not intended to amount to advice on which you should rely as being factually accurate. You should not assume that the property has all necessary planning, building regulations or other consents and Carter Jonas have not tested any services, facilities or equipment. Any measurements and distances given are approximate only. Purchasers must satisfy themselves of all of the aforementioned by independent inspection or otherwise. Although we make reasonable efforts to update our information, neither Carter Jonas LLP nor anyone in its employment or acting on its behalf makes any representations warranties or guarantees, whether express or implied, in relation to the property, or that the content in these particulars is accurate, complete or up to date. Our images only represent part of the property as it appeared at the time they were taken. If you require further information please contact us.